
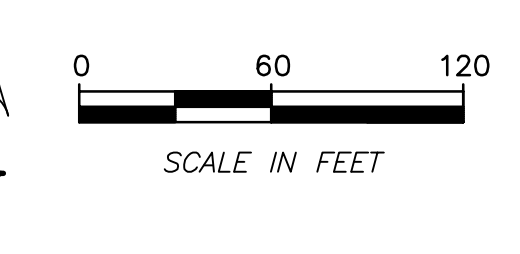


DRAINAGE PLAN-WEST

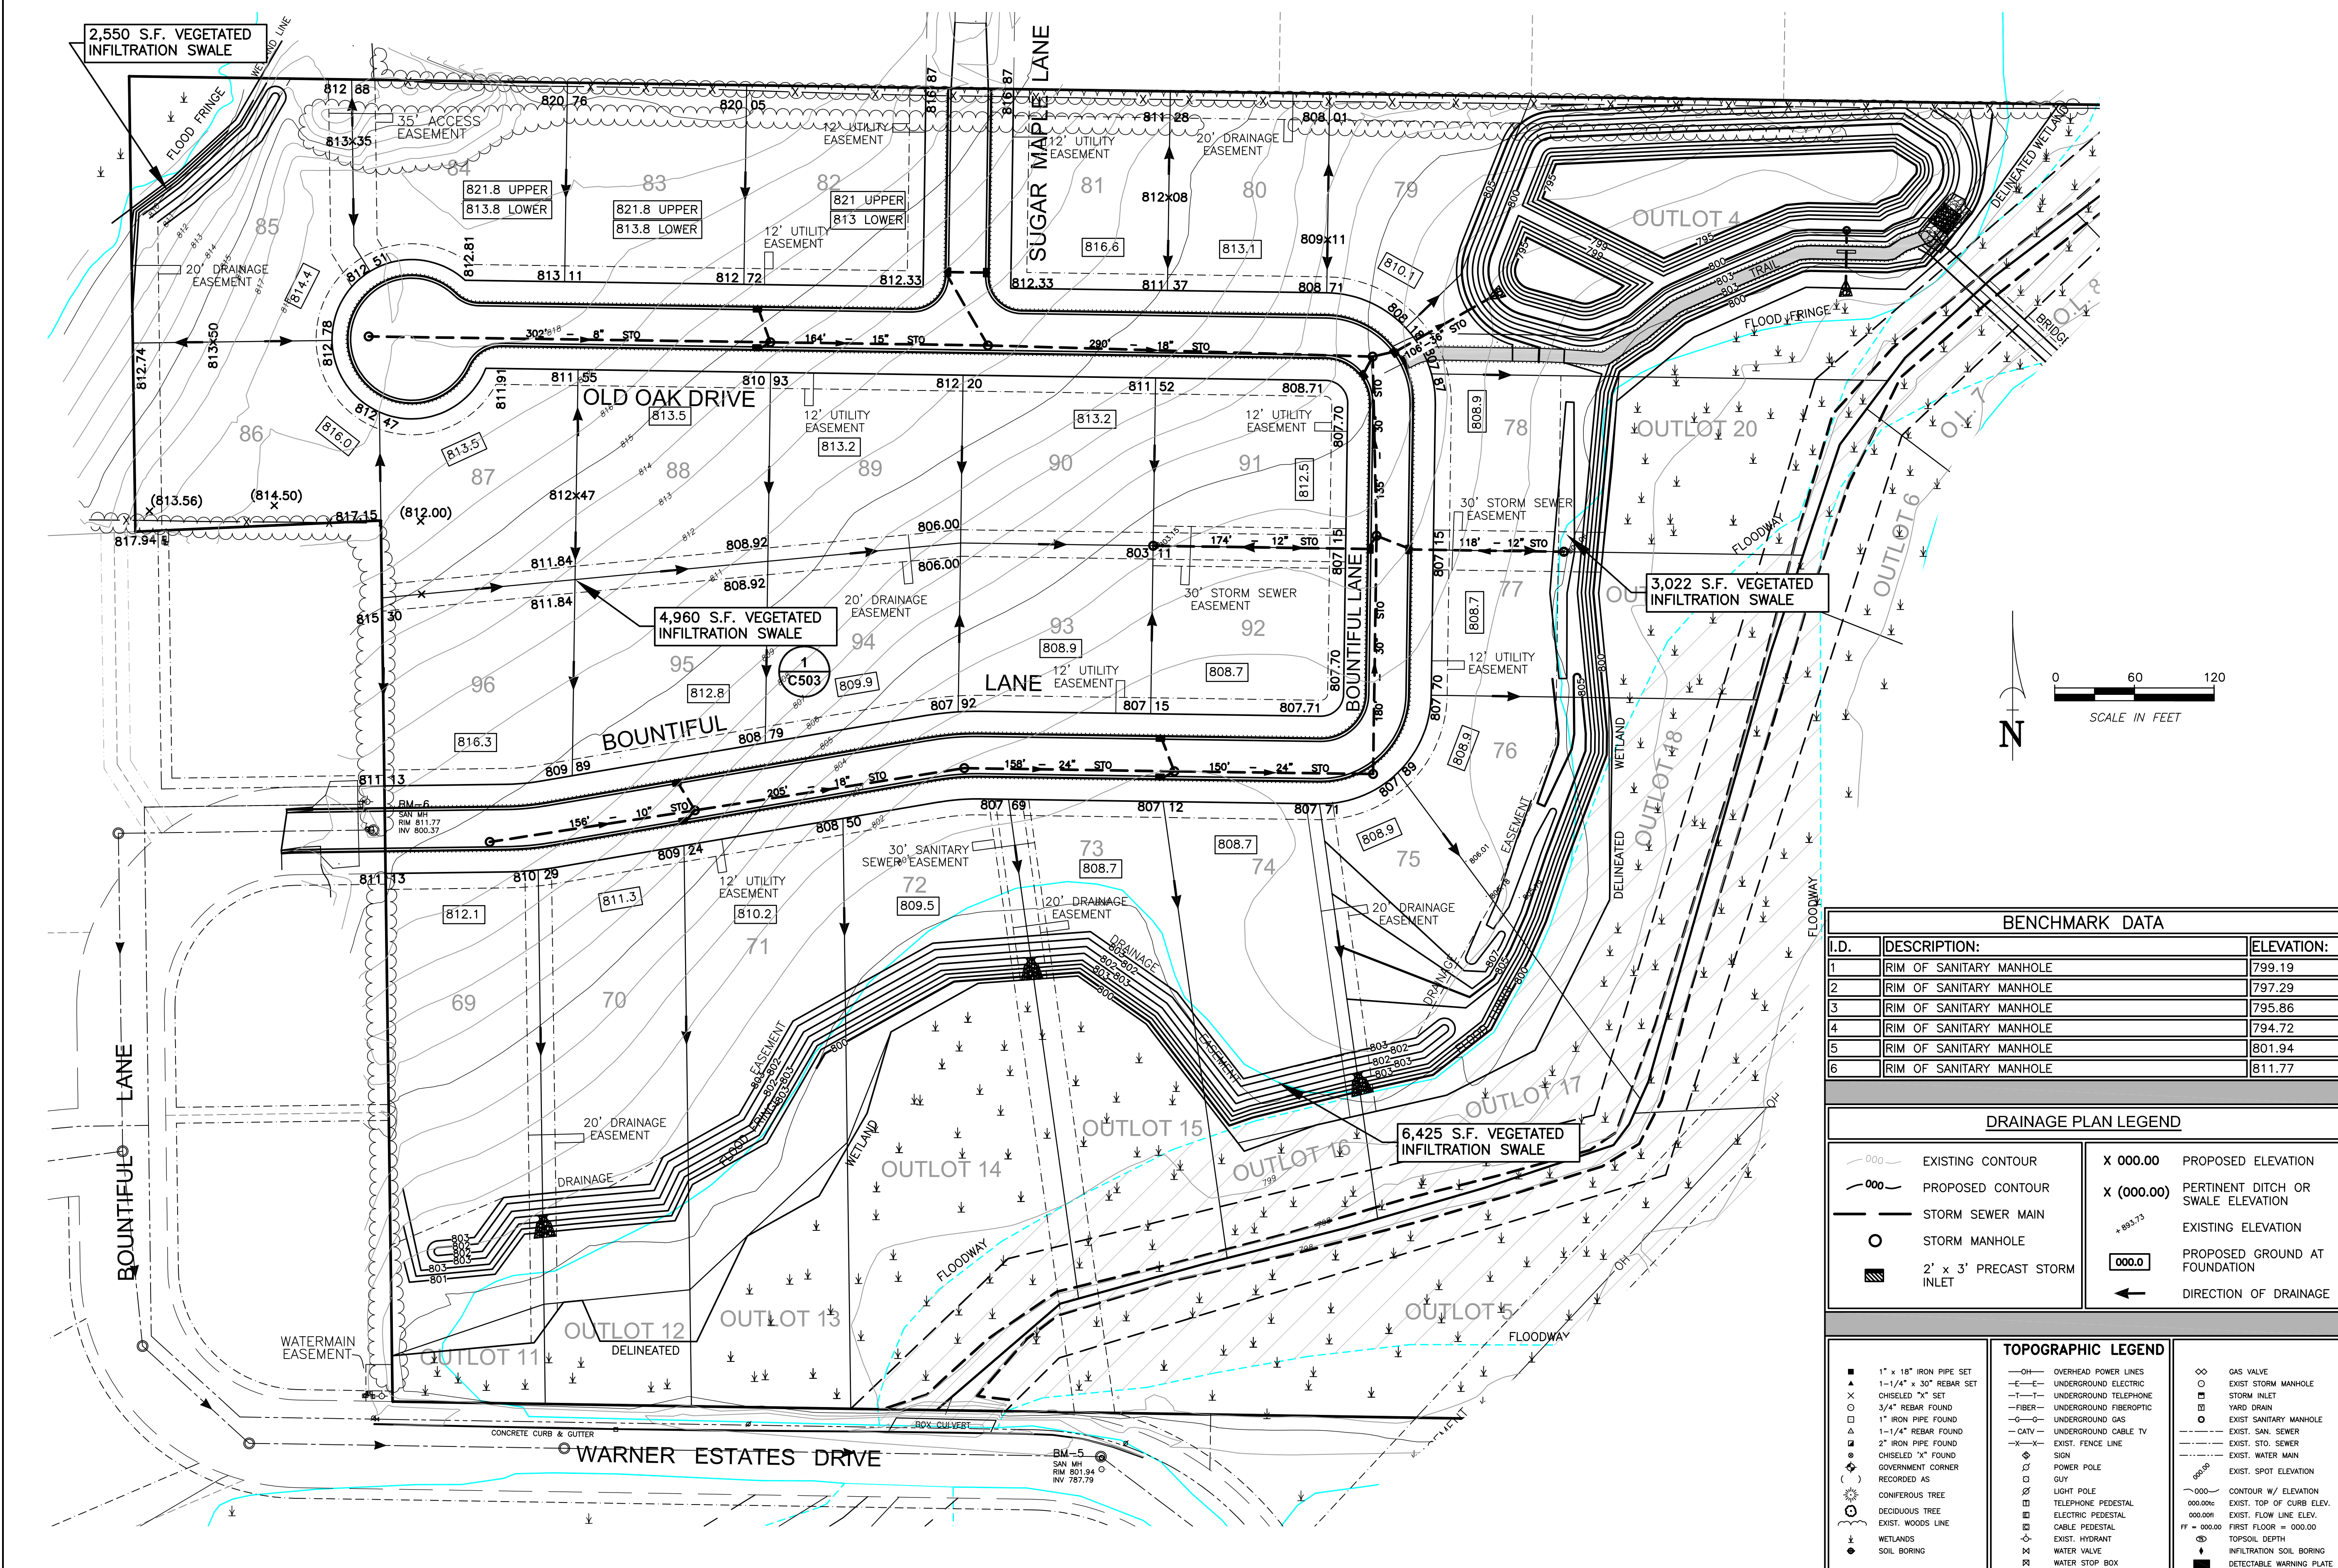

BENCHMARK DATA		
I.D.	DESCRIPTION:	ELEVATION:
1	RIM OF SANITARY MANHOLE	799.19
2	RIM OF SANITARY MANHOLE	797.29
3	RIM OF SANITARY MANHOLE	795.86
4	RIM OF SANITARY MANHOLE	794.72
5	RIM OF SANITARY MANHOLE	801.94
6	RIM OF SANITARY MANHOLE	811.77

DRAINAGE PLAN LEGEND		
	EXISTING CONTOUR	X 000.00 PROPOSED ELEVATION
	PROPOSED CONTOUR	X (000.00) PERTINENT DITCH OR SWALE ELEVATION
	STORM SEWER MAIN	+893.73 EXISTING ELEVATION
	STORM MANHOLE	PROPOSED GROUND AT FOUNDATION
	2' x 3' PRECAST STORM INLET	DIRECTION OF DRAINAGE

TOPOGRAPHIC LEGEND		
	1" x 18" IRON PIPE SET	
	1-1/4" x 30" REBAR SET	
	CHISELED "X" SET	
	3/4" REBAR FOUND	
	1" IRON PIPE FOUND	
	1-1/4" REBAR FOUND	
	2" IRON PIPE FOUND	
	CHISELED "X" FOUND	
	GOVERNMENT CORNER	
	RECORDED AS	
	CONIFEROUS TREE	
	DECIDUOUS TREE	
	EXIST. WOODS LINE	
	WETLANDS	
	SOIL BORING	
	OVERHEAD POWER LINES	
	UNDERGROUND ELECTRIC	
	UNDERGROUND TELEPHONE	
	UNDERGROUND FIBEROPTIC	
	UNDERGROUND GAS	
	UNDERGROUND CABLE TV	
	EXIST. FENCE LINE	
	SKIN	
	POWER POLE	
	GUY	
	LIGHT POLE	
	TELEPHONE PEDESTAL	
	ELECTRIC PEDESTAL	
	CABLE PEDESTAL	
	EXIST. HYDRANT	
	WATER VALVE	
	WATER STOP BOX	
	GAS VALVE	
	EXIST STORM MANHOLE	
	STORM INLET	
	YARD DRAIN	
	EXIST SANITARY MANHOLE	
	EXIST. SAN. SEWER	
	EXIST. STD. SEWER	
	EXIST. WATER MAIN	
	EXIST. SPOT ELEVATION	
	CONTOUR W/ ELEVATION	
	EXIST. TOP OF CURB ELEV.	
	EXIST. FLOW LINE ELEV.	
	FIRST FLOOR = 000.00	
	TOPSOIL DEPTH	
	INFILTRATION SOIL BORING	
	DETECTABLE WARNING PLATE	

DRAINAGE PLAN - WEST FOREST VIEW ESTATES

TOWN OF GRAND CHUTE, OUTAGAMIE COUNTY, WISCONSIN

SCALE	DATE
BAR SCALE	6-15-2015
COMPUTER FILE	
1-0446-001de.dwg	
DRAWING NO.	
C301	

Martenson & Eisele, Inc.
 Planning
 1377 Midway Road
 Menasha, WI 54952
 Environmental
 Surveying
 Engineering
 Architecture
 www.martenson-eisele.com
 info@martenson-eisele.com
 920.731.0381 1.800.236.0381

DRAWN BY	CHECKED	APPROVED
GRC	JRR	MSS
NO.	DATE	REVISION
1	5-12-2015	Updated GF Elevations and Swale Elevations.
2	5-26-2015	Changed Foundation Elevations.
3	6-15-2015	Modified Infiltr. Swale Extents Lots 5, 42, and 87
4	9-12-2016	Revised STO MH Rim Elevations
5	10-28-2019	Revised grades and easements for lot 2 Lot 82-84 - Front Lot Line Grade Revisions